


**Glulam Eaves Beam**

**216**

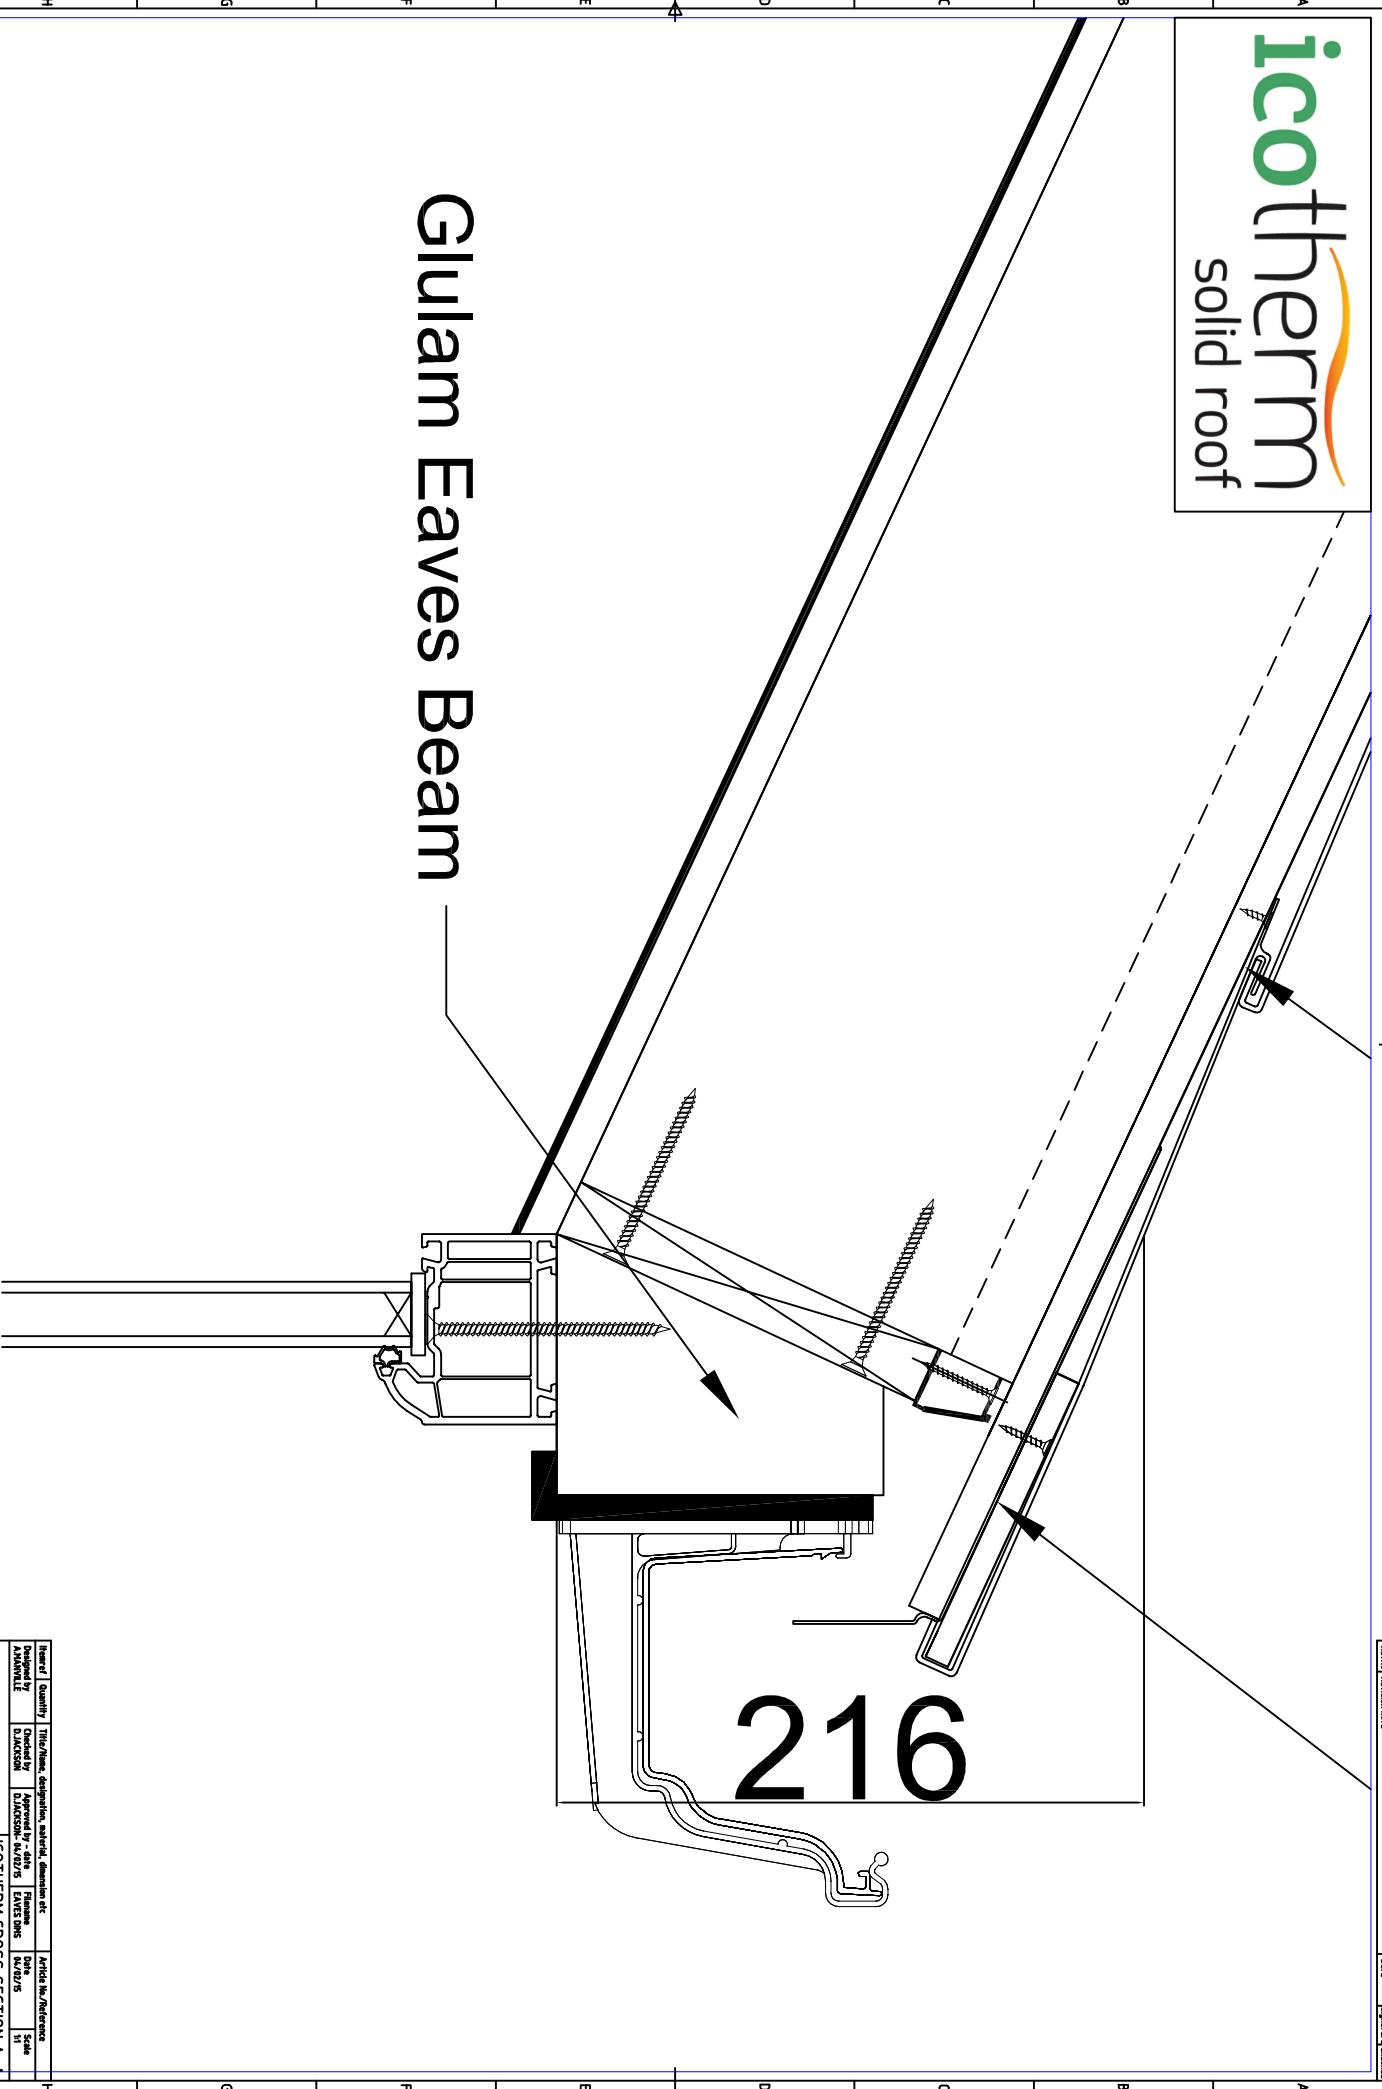

Drawn by	Quantity	Title/Name	Revision number	Revision	Date	Signature/Checked
AMM/WALZ		Technical specification, material, dimensions etc.				
Checked by	Approved by	Drawn by	Date	Scale		
DJACKSON	DJACKSON	SAVES SHS	04/07/15	1:1		
<b>ICOTHERM SOLID ROOF</b>						
<b>ICOTHERM CROSS SECTION A-A</b>						
0001						
Edition 1/2015						