




Ridge Batten

Ridge

Panel Ridge
Timber (notched
ventilation)

241

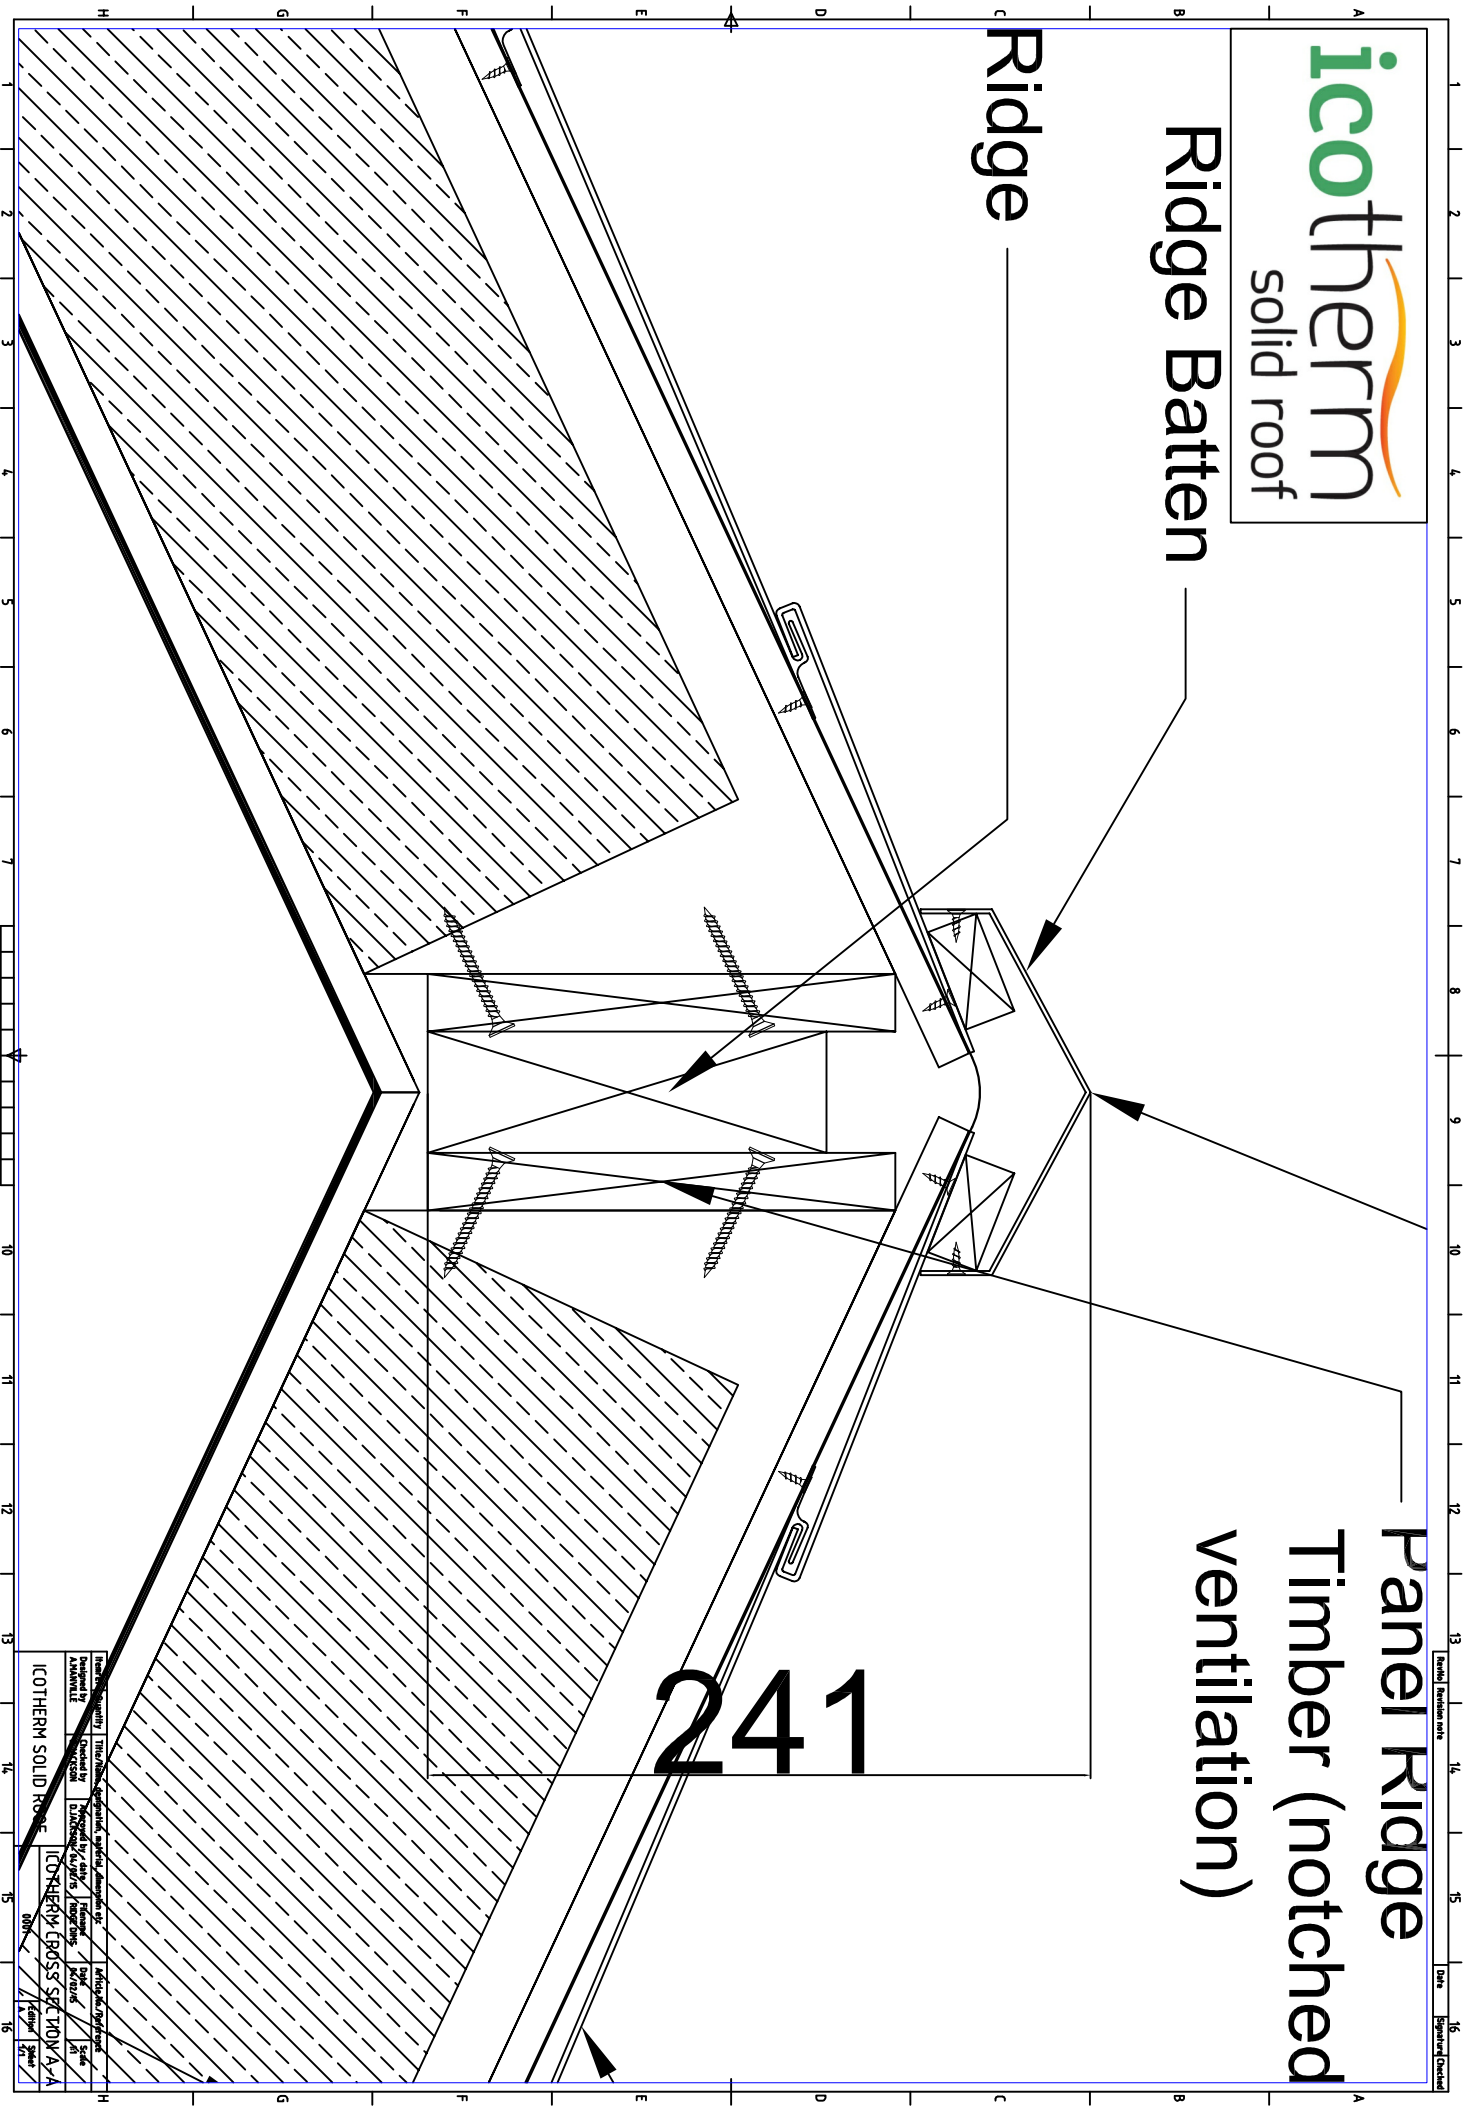

ICOTHERM SOLID ROOF	ICOTHERM SOLID ROOF